

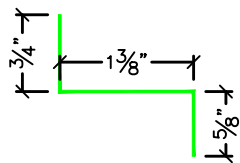
 


ZEE SPACER

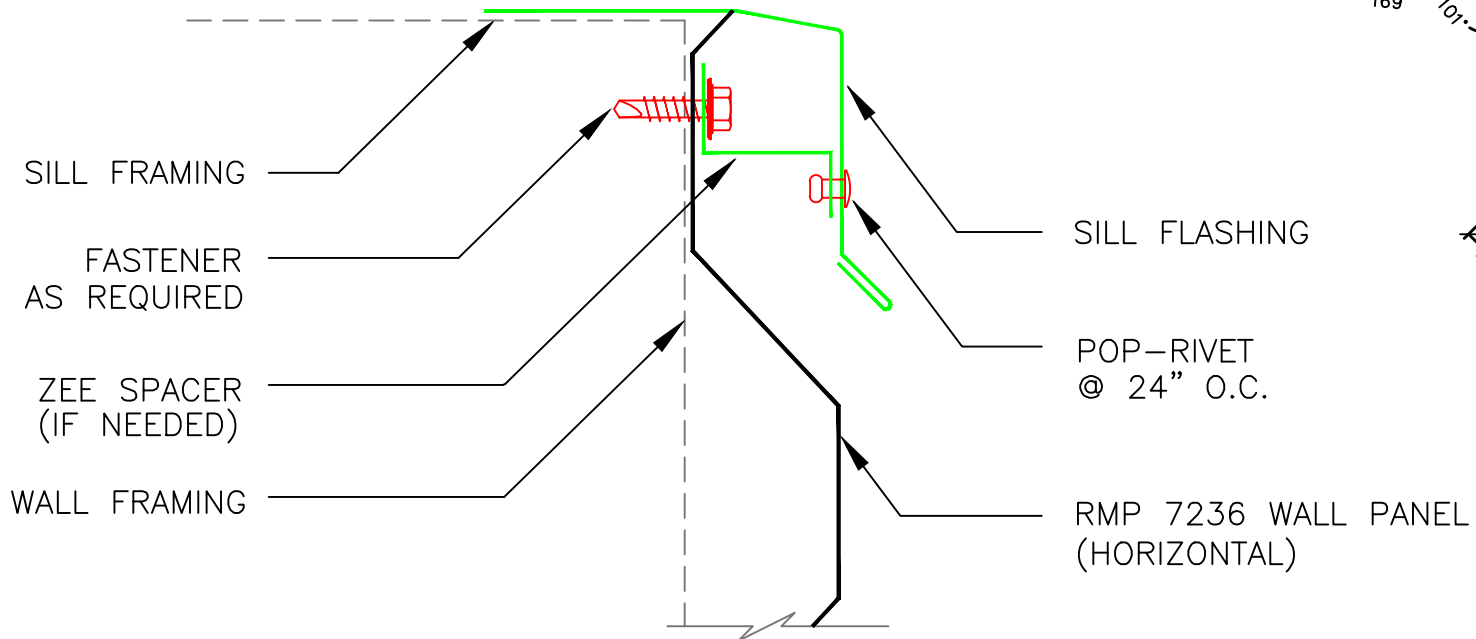

SILL FLASHING

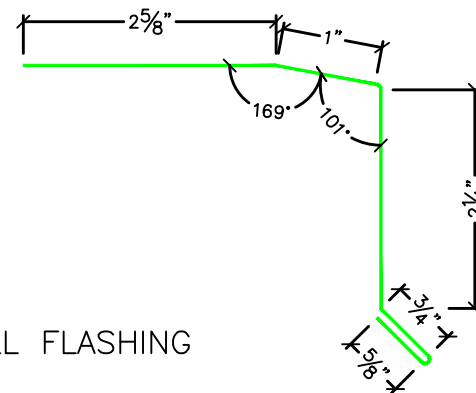

RMP 7236 PANEL PROFILE

**\*\*IT IS RECOMMENDED, THAT A MANUFACTURE APPROVED "AIR & WATER/VAPOR" MEMBRANE BE APPLIED TO THE WALL, BEHIND THE WALL PANEL SYSTEM.**



**HORIZONTAL SILL FLASHING**

2529 WEST JACKSON ST, PHX, AZ 85009  
 PH: (602) 275-1676 FAX: (602) 275-1739

PANEL SYSTEM: <b>RMP 7236</b>	
ISSUE / REVISION DATE: 05/03/2014	DETAIL NO. <b>72HSF</b>
NOT TO SCALE	