
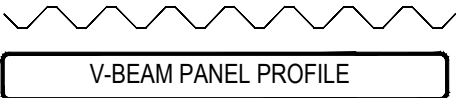


OUTSIDE CORNER FLASHING

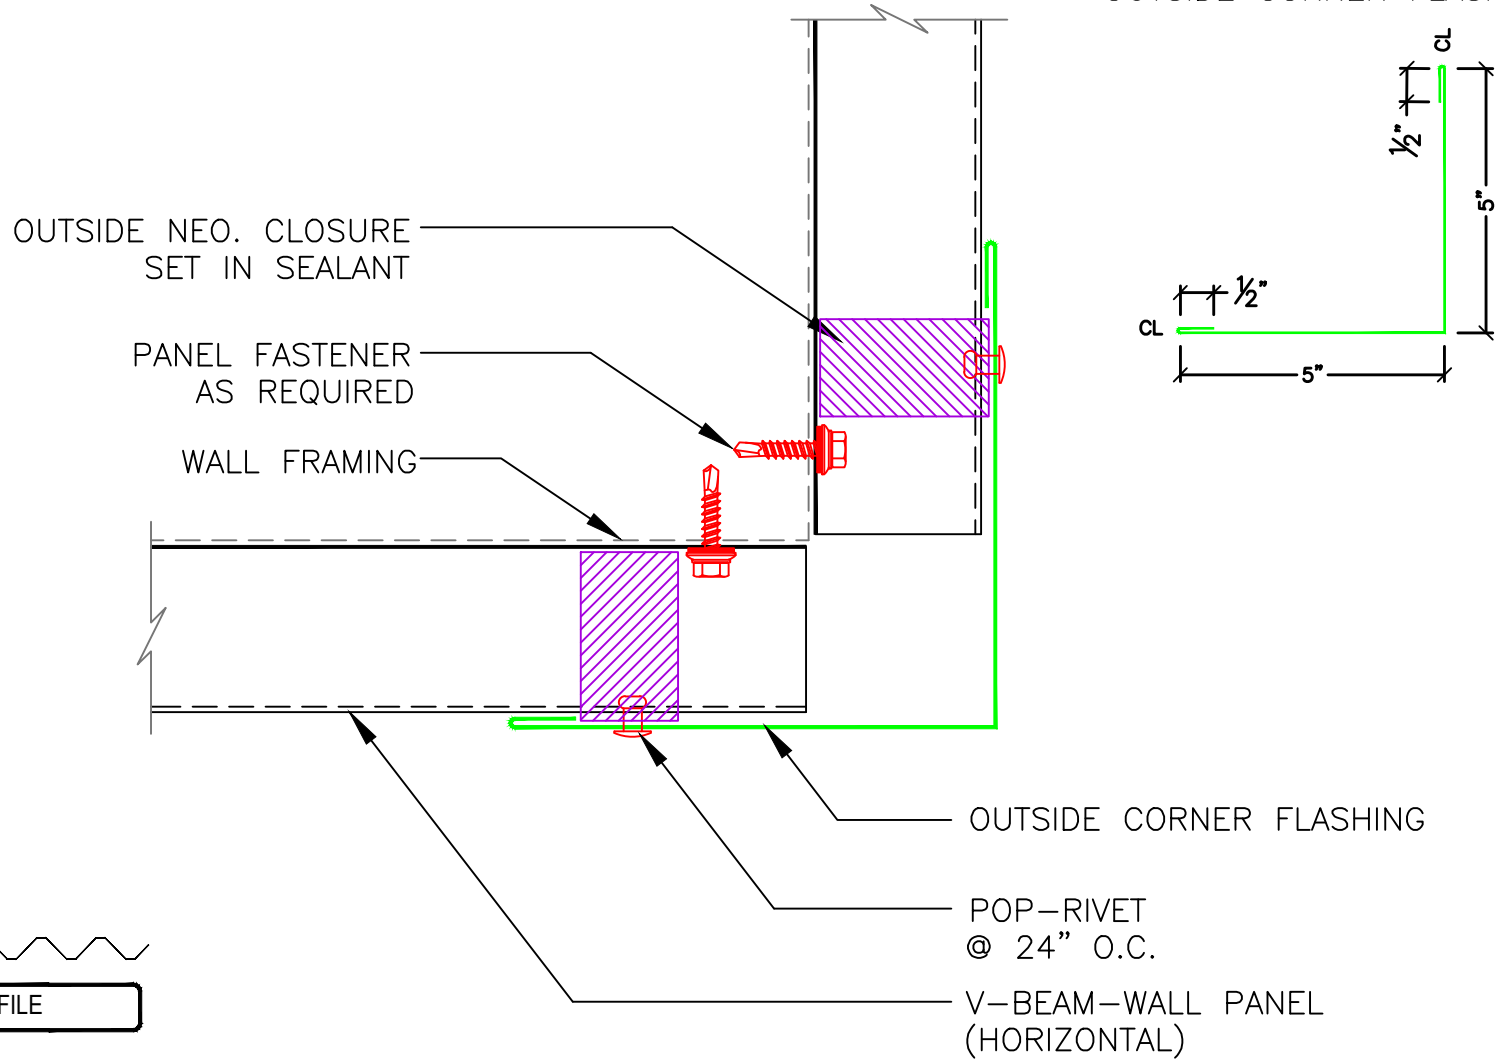

**IT IS RECOMMENDED, THAT A MANUFACTURE APPROVED "AIR & WATER/VAPOR" MEMBRANE BE APPLIED TO THE WALL, BEHIND THE WALL PANEL SYSTEM.

HORIZONTAL OUTSIDE CORNER

2529 WEST JACKSON ST, PHX, AZ 85009
 PH: (602) 275-1676 FAX: (602) 275-1739

PANEL SYSTEM: V-BEAM	
ISSUE / REVISION DATE: 04/29/2014	DETAIL NO. VBHOC
NOT TO SCALE	

RMP
ROLLFAB
 METAL PRODUCTS
 www.rollfabmetal.com